

This drawing is not intended nor shall it be used for construction purposes unless the signed professional seal of a registered landscape architect, civil engineer or land surveyor employed by The Berkshire Design Group, Inc. is affixed above.  
 Do not scale drawing for quantity take-offs or construction. Use written dimensions only. If dimensions are incomplete, contact The Berkshire Design Group, Inc. for clarification.

© Copyright The Berkshire Design Group, Inc.  
 This drawing and all of its contents are the express property of The Berkshire Design Group, Inc., and shall not be copied or used in any way without the written consent of The Berkshire Design Group, Inc.


**SPINNER PARK AVENUE A**

MONTAGUE, MASSACHUSETTS



**Site Plan Preferred Concept**

Revisions	
Date: Nov 15, 2017	Sheet Number
Scale: 1"=5'	<b>L1</b>
Drawn By: CEN	
Checked By: PHW	

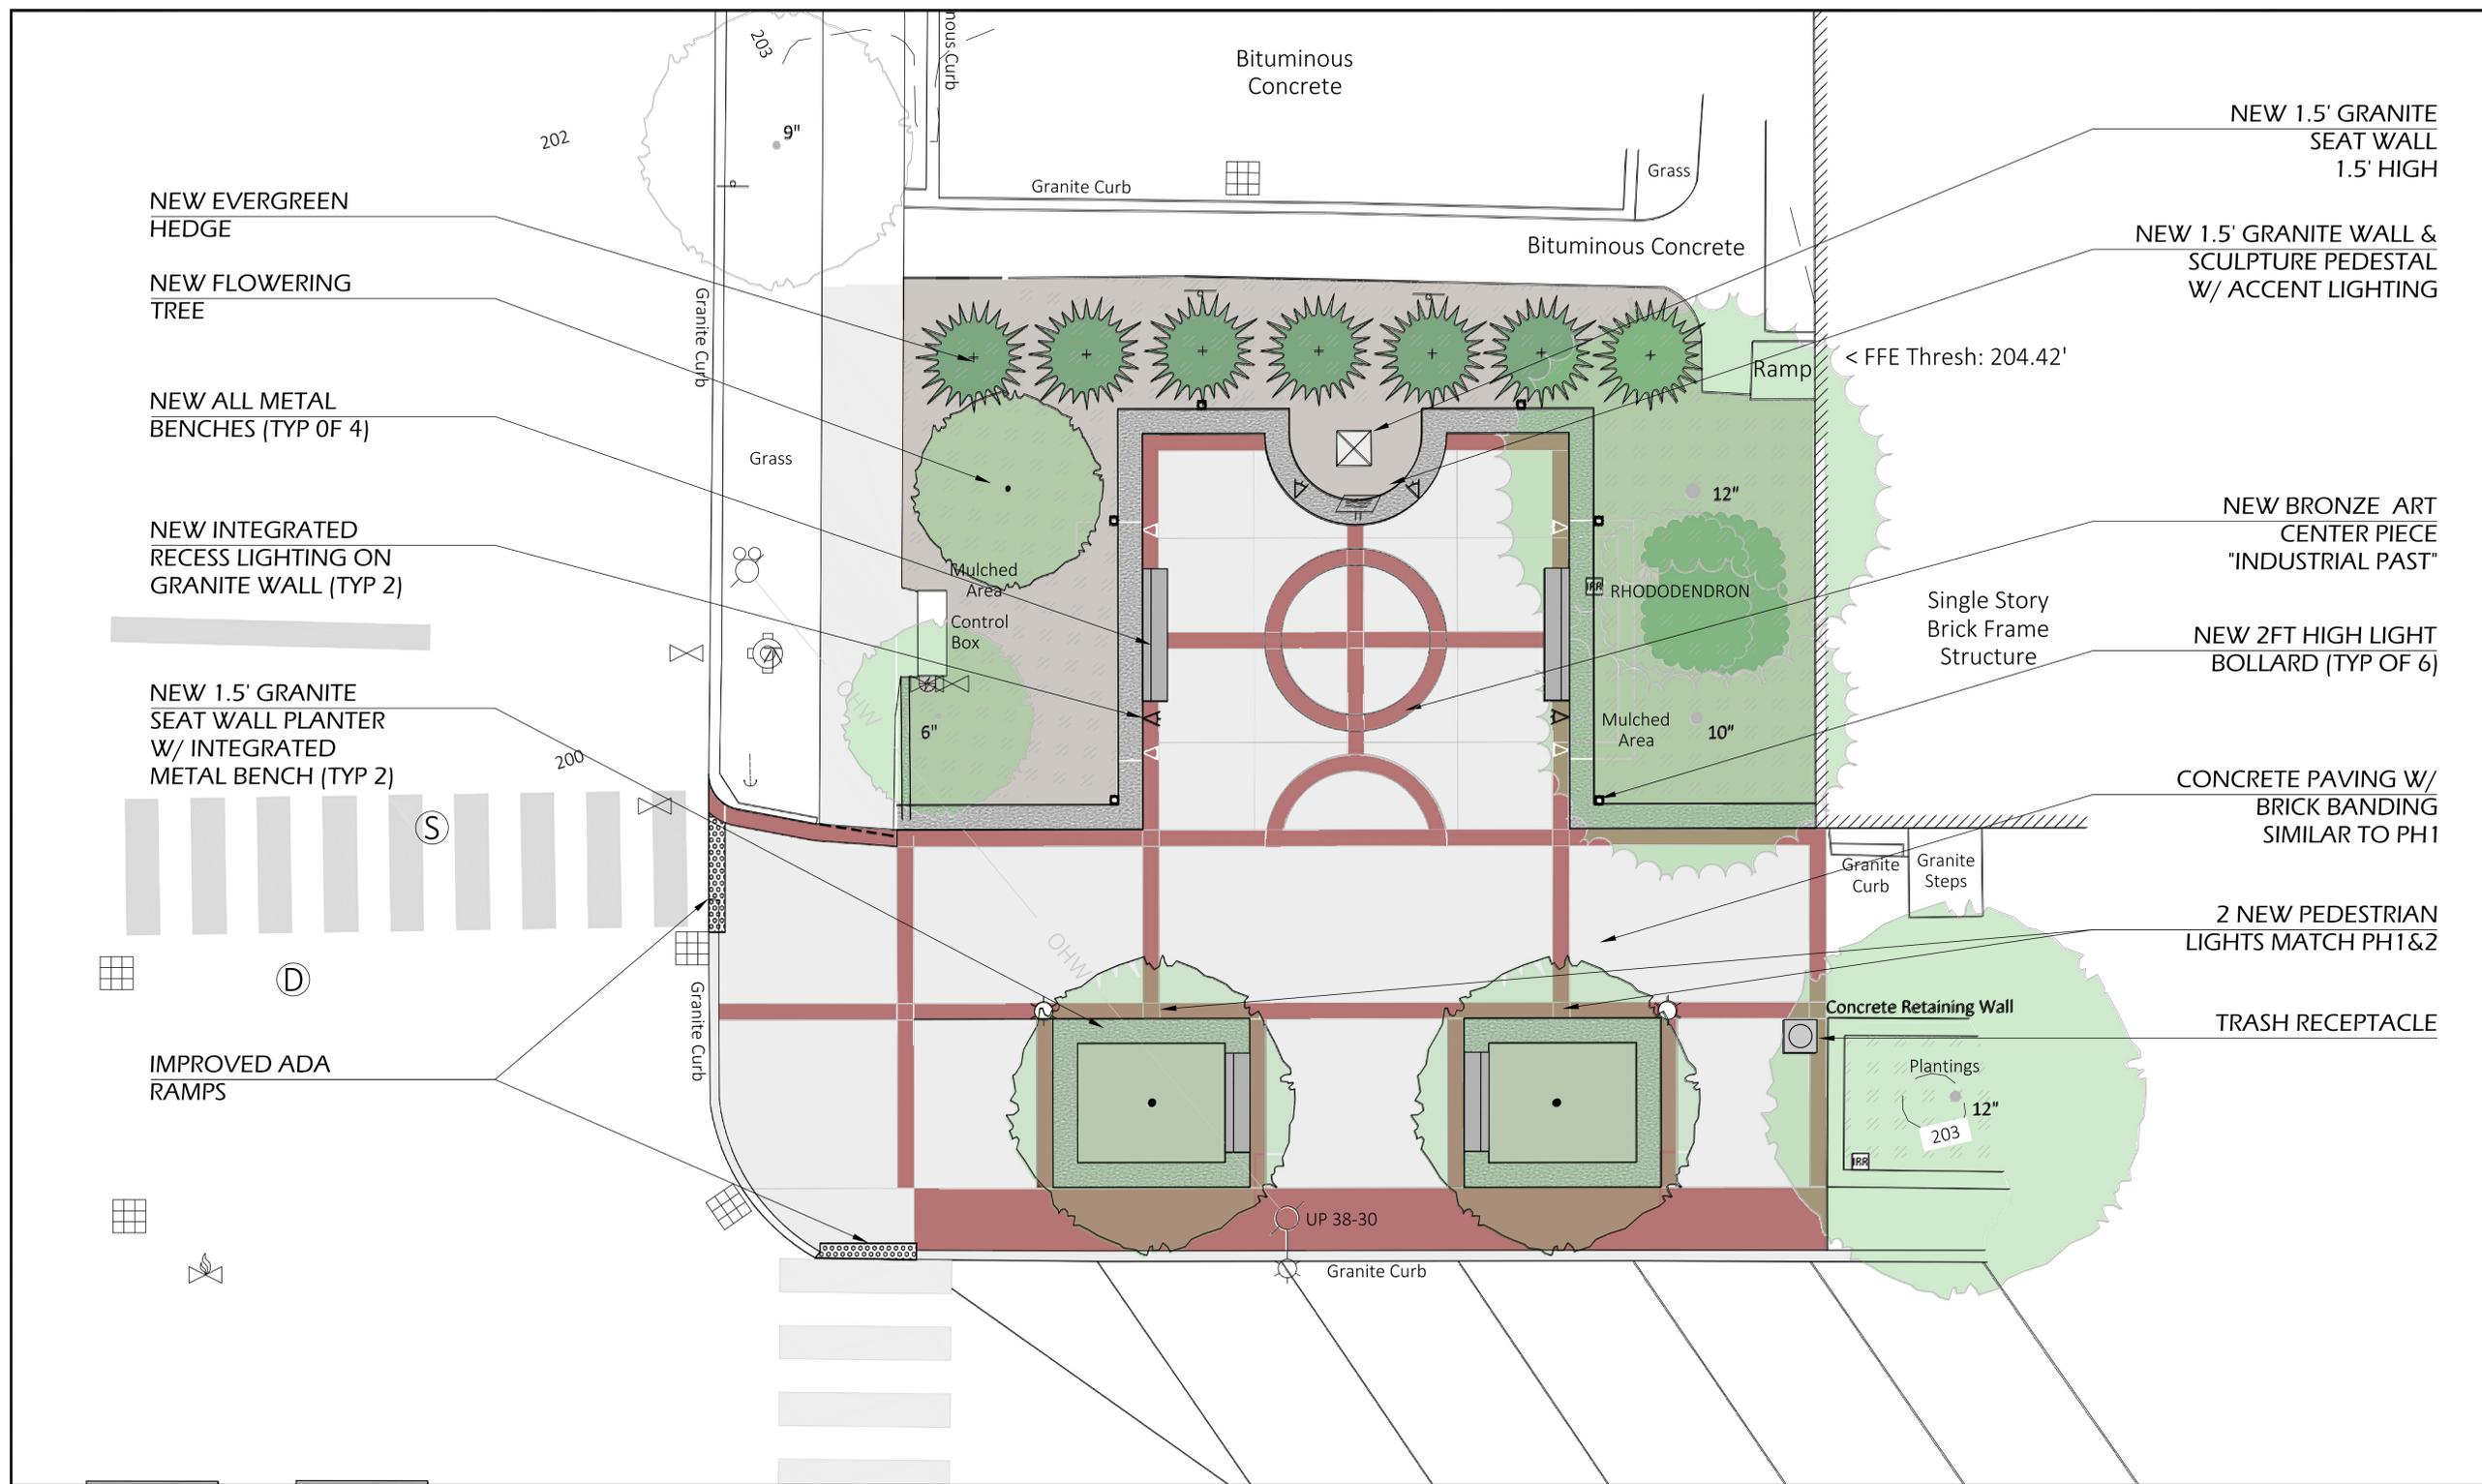

NEW EVERGREEN HEDGE

NEW FLOWERING TREE

NEW ALL METAL BENCHES (TYP OF 4)

NEW INTEGRATED RECESS LIGHTING ON GRANITE WALL (TYP 2)

NEW 1.5' GRANITE SEAT WALL PLANTER W/ INTEGRATED METAL BENCH (TYP 2)

IMPROVED ADA RAMPS

Bituminous Concrete

NEW 1.5' GRANITE SEAT WALL 1.5' HIGH

NEW 1.5' GRANITE WALL & SCULPTURE PEDESTAL W/ ACCENT LIGHTING

NEW BRONZE ART CENTER PIECE "INDUSTRIAL PAST"

NEW 2FT HIGH LIGHT BOLLARD (TYP OF 6)

CONCRETE PAVING W/ BRICK BANDING SIMILAR TO PH 1

2 NEW PEDESTRIAN LIGHTS MATCH PH1&2

TRASH RECEPTACLE

Single Story Brick Frame Structure

< FFE Thresh: 204.42'

Concrete Retaining Wall

Plantings

12"

203

UP 38-30

Granite Curb

Granite Curb

Granite Steps

Ramp

Bituminous Concrete

Grass

Granite Curb

Grass

Mulched Area

Control Box

6"

Mulched Area

12"

RHODODENDRON

Mulched Area

10"

202

203

200

D

S

