


DENTON STREET SEWAGE PUMP STATION SITE IMPROVEMENTS

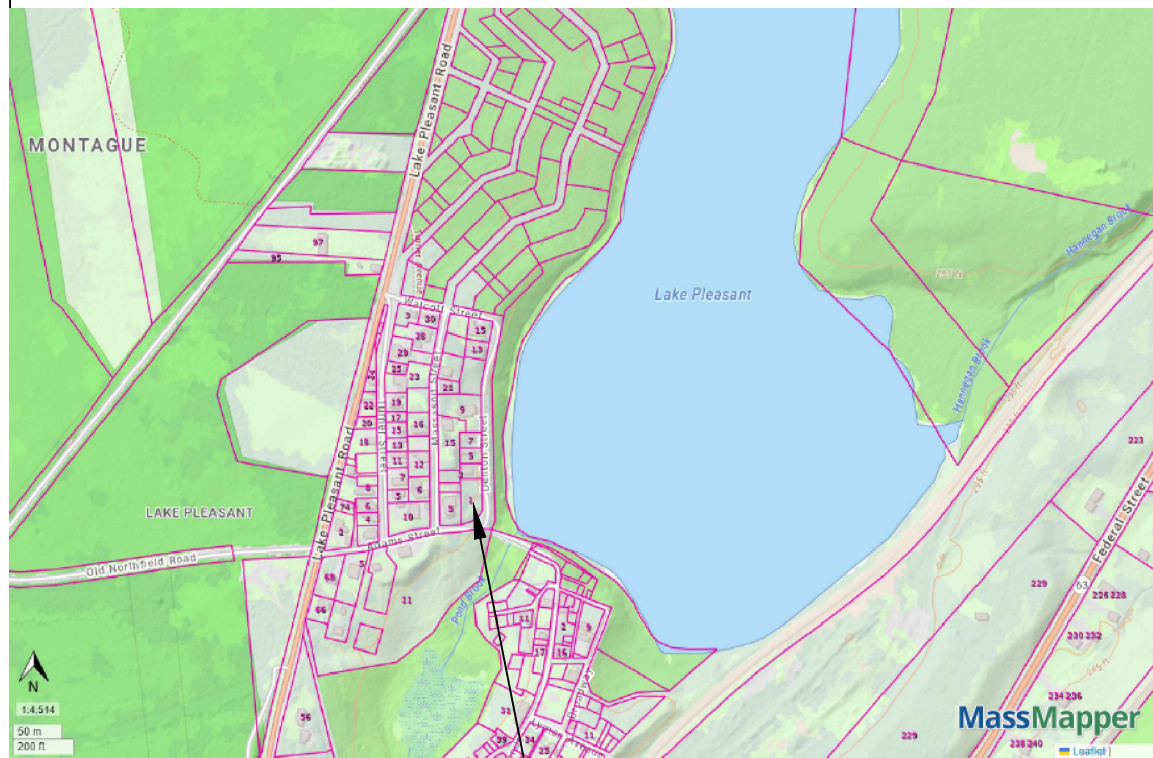

DENTON ST. SEWAGE PUMP STATION

LATITUDE / LONGITUDE = 42.558049 / -72.516127


LIST OF DRAWINGS	
1	COVER SHEET & DRAWING LIST
2	VICINITY & WETLANDS BOUNDARIES
3	EXISTING SITE & DEMO PLAN
4	PROPOSED SITE PLAN



SITE PHOTO, MAY 5, 2026

REVISIONS	
DATE	REVISION DESCRIPTION
7/6/26	SEPARATE MAHWL & BANK LINES

	COVER SHEET & DRAWING LIST
	PROJECT: DENTON STREET PUMP STATION SITE IMPROVEMENTS
	FOR: MCWF
	DATE: MAY 6, 2026
MONTAGUE CLEAN WATER FACILITY 34 GREENFIELD ROAD MONTAGUE, MA 01351-9522 (413) 404-5744	

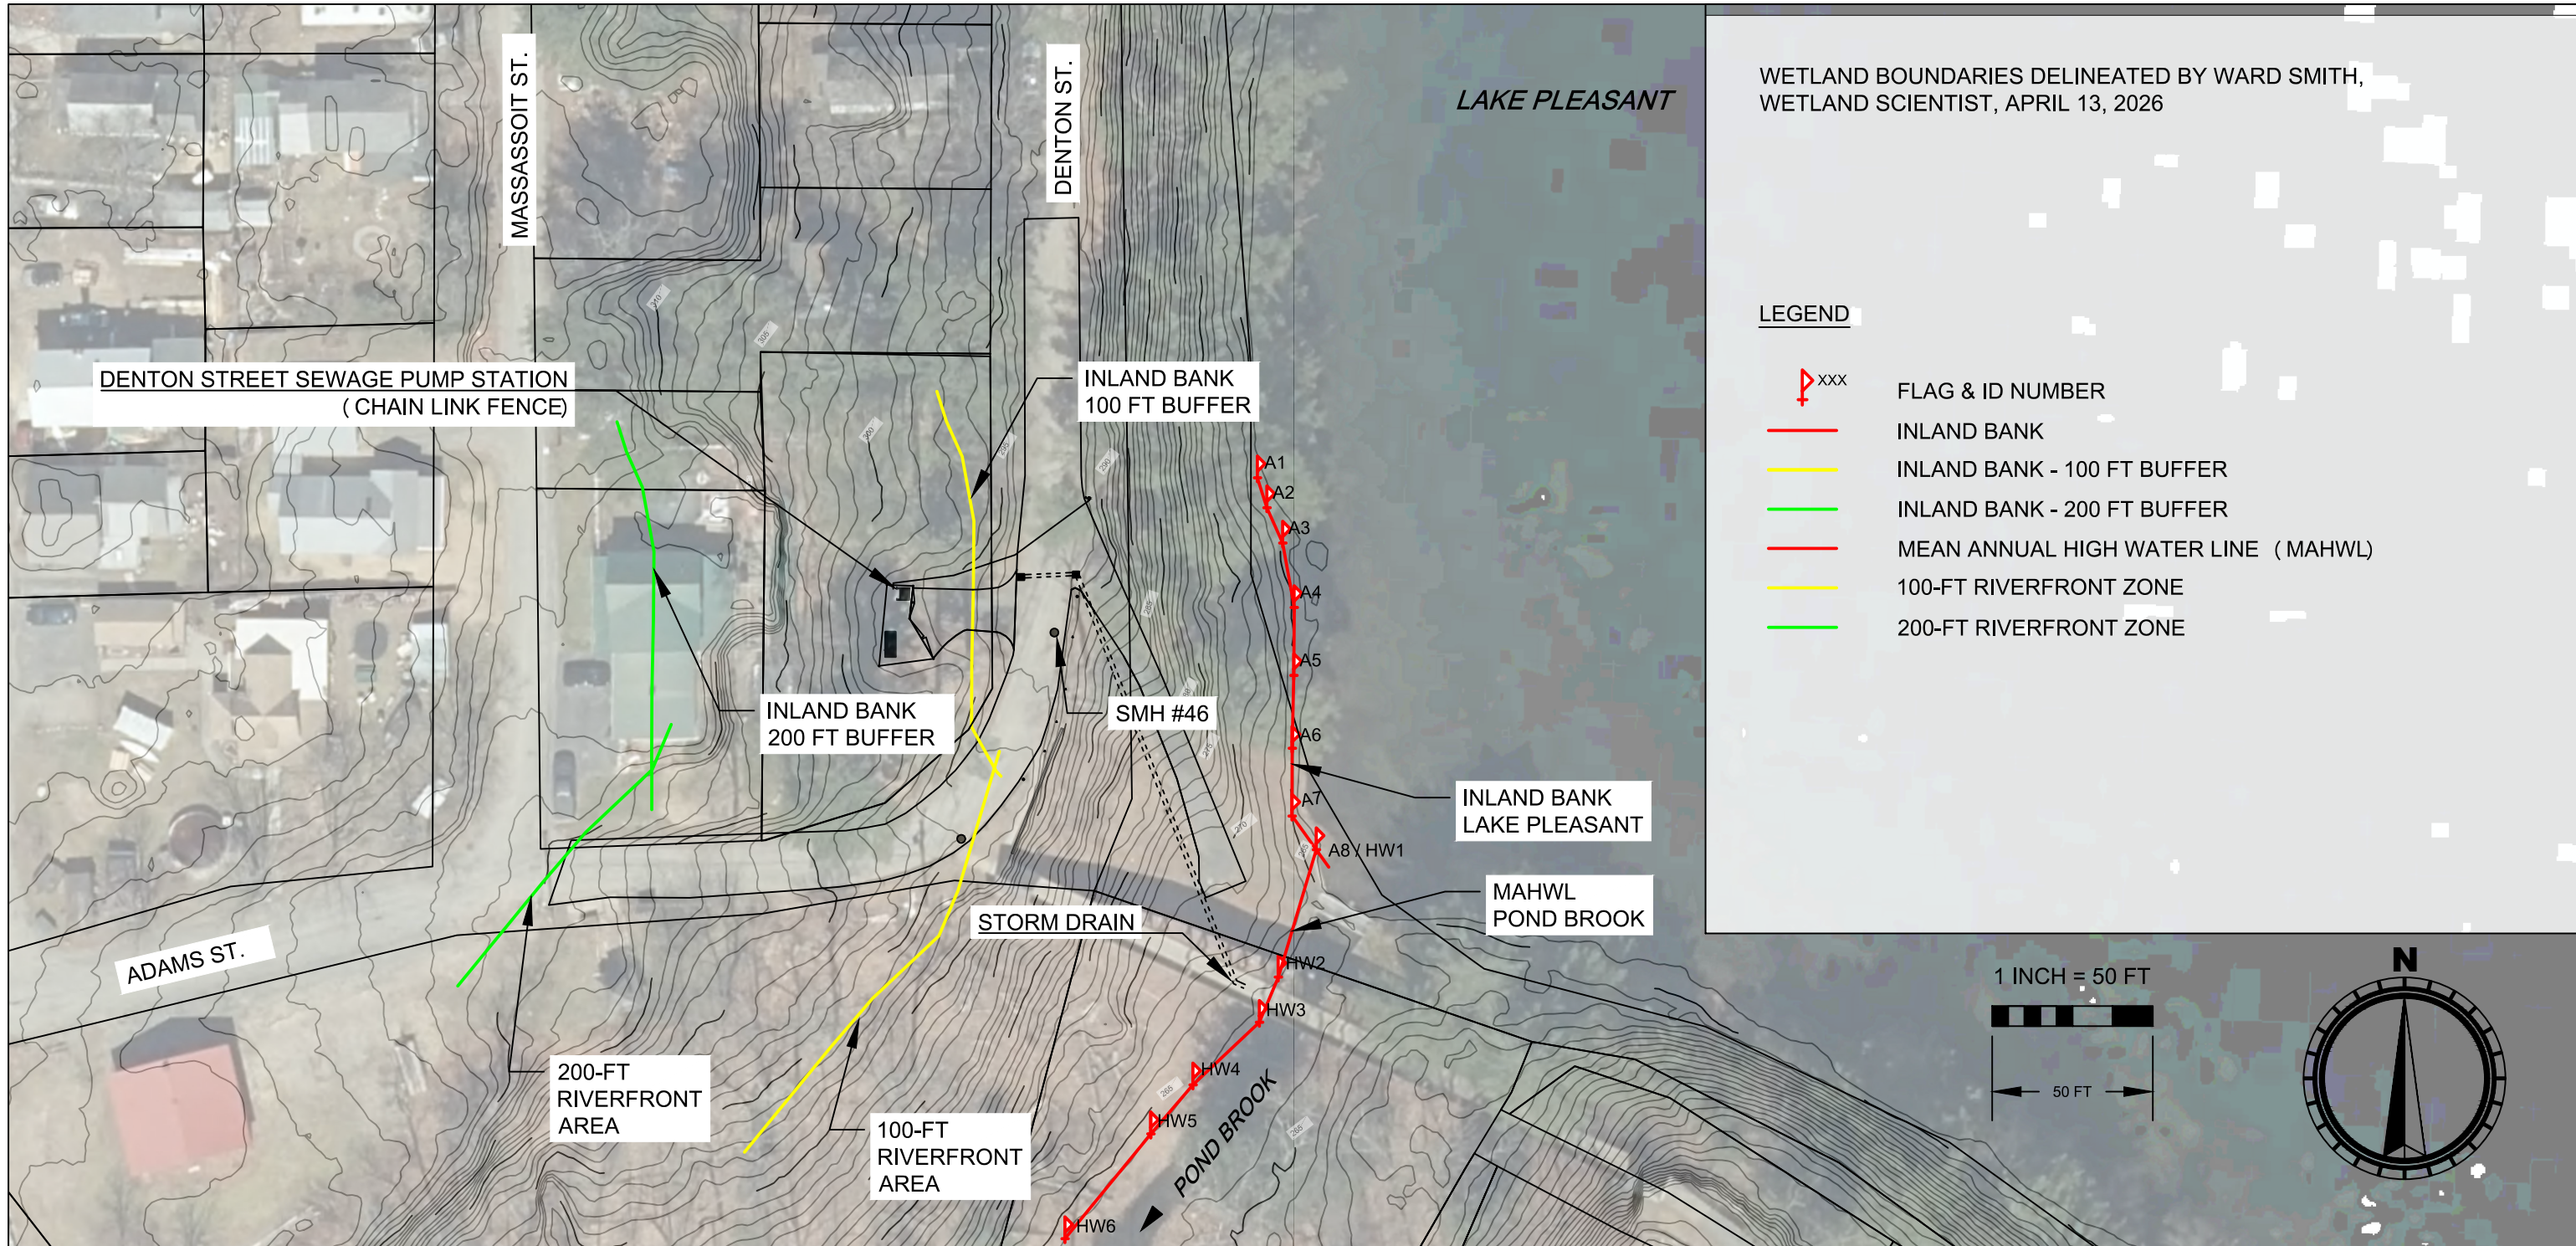

- NOTES**
- 1) 1-FOOT TOPOGRAPHIC CONTOURS WERE DERIVED FROM 2024 USGS DEM DATA AND REFERENCED TO NAVD88.
 - 2) HORIZONTAL AGREEMENT BETWEEN IMAGERY (MASS GIS 2023) AND CONTOURS SHOULD BE CONSIDERED APPROXIMATE.
 - 3) FIELD SURVEY ELEVATIONS ARE BASED ON THE AS-DESIGNED INVERT OF SEWER MANHOLE #46 = 285.62 FT, NAVD29.
 - 4) TBM IS THE RIM OF SEWER MANHOLE (SMH) #46 = 293.01 FT, NAVD88.

BAR IS ONE INCH ON ORIGINAL DRAWING

IF NOT ONE INCH ON THIS SHEET ADJUST SCALE ACCORDINGLY

REVISIONS	
DATE	REVISION DESCRIPTION
7/6/26	SEPARATE MAHWL & BANK LINES




VICINITY & WETLANDS BOUNDARIES

PROJECT: DENTON STREET PUMP STATION SITE IMPROVEMENTS

FOR: MCWF

DATE: MAY 6, 2026

MONTAGUE CLEAN WATER FACILITY
34 GREENFIELD ROAD
MONTAGUE, MA 01351-9522
(413) 404-5744

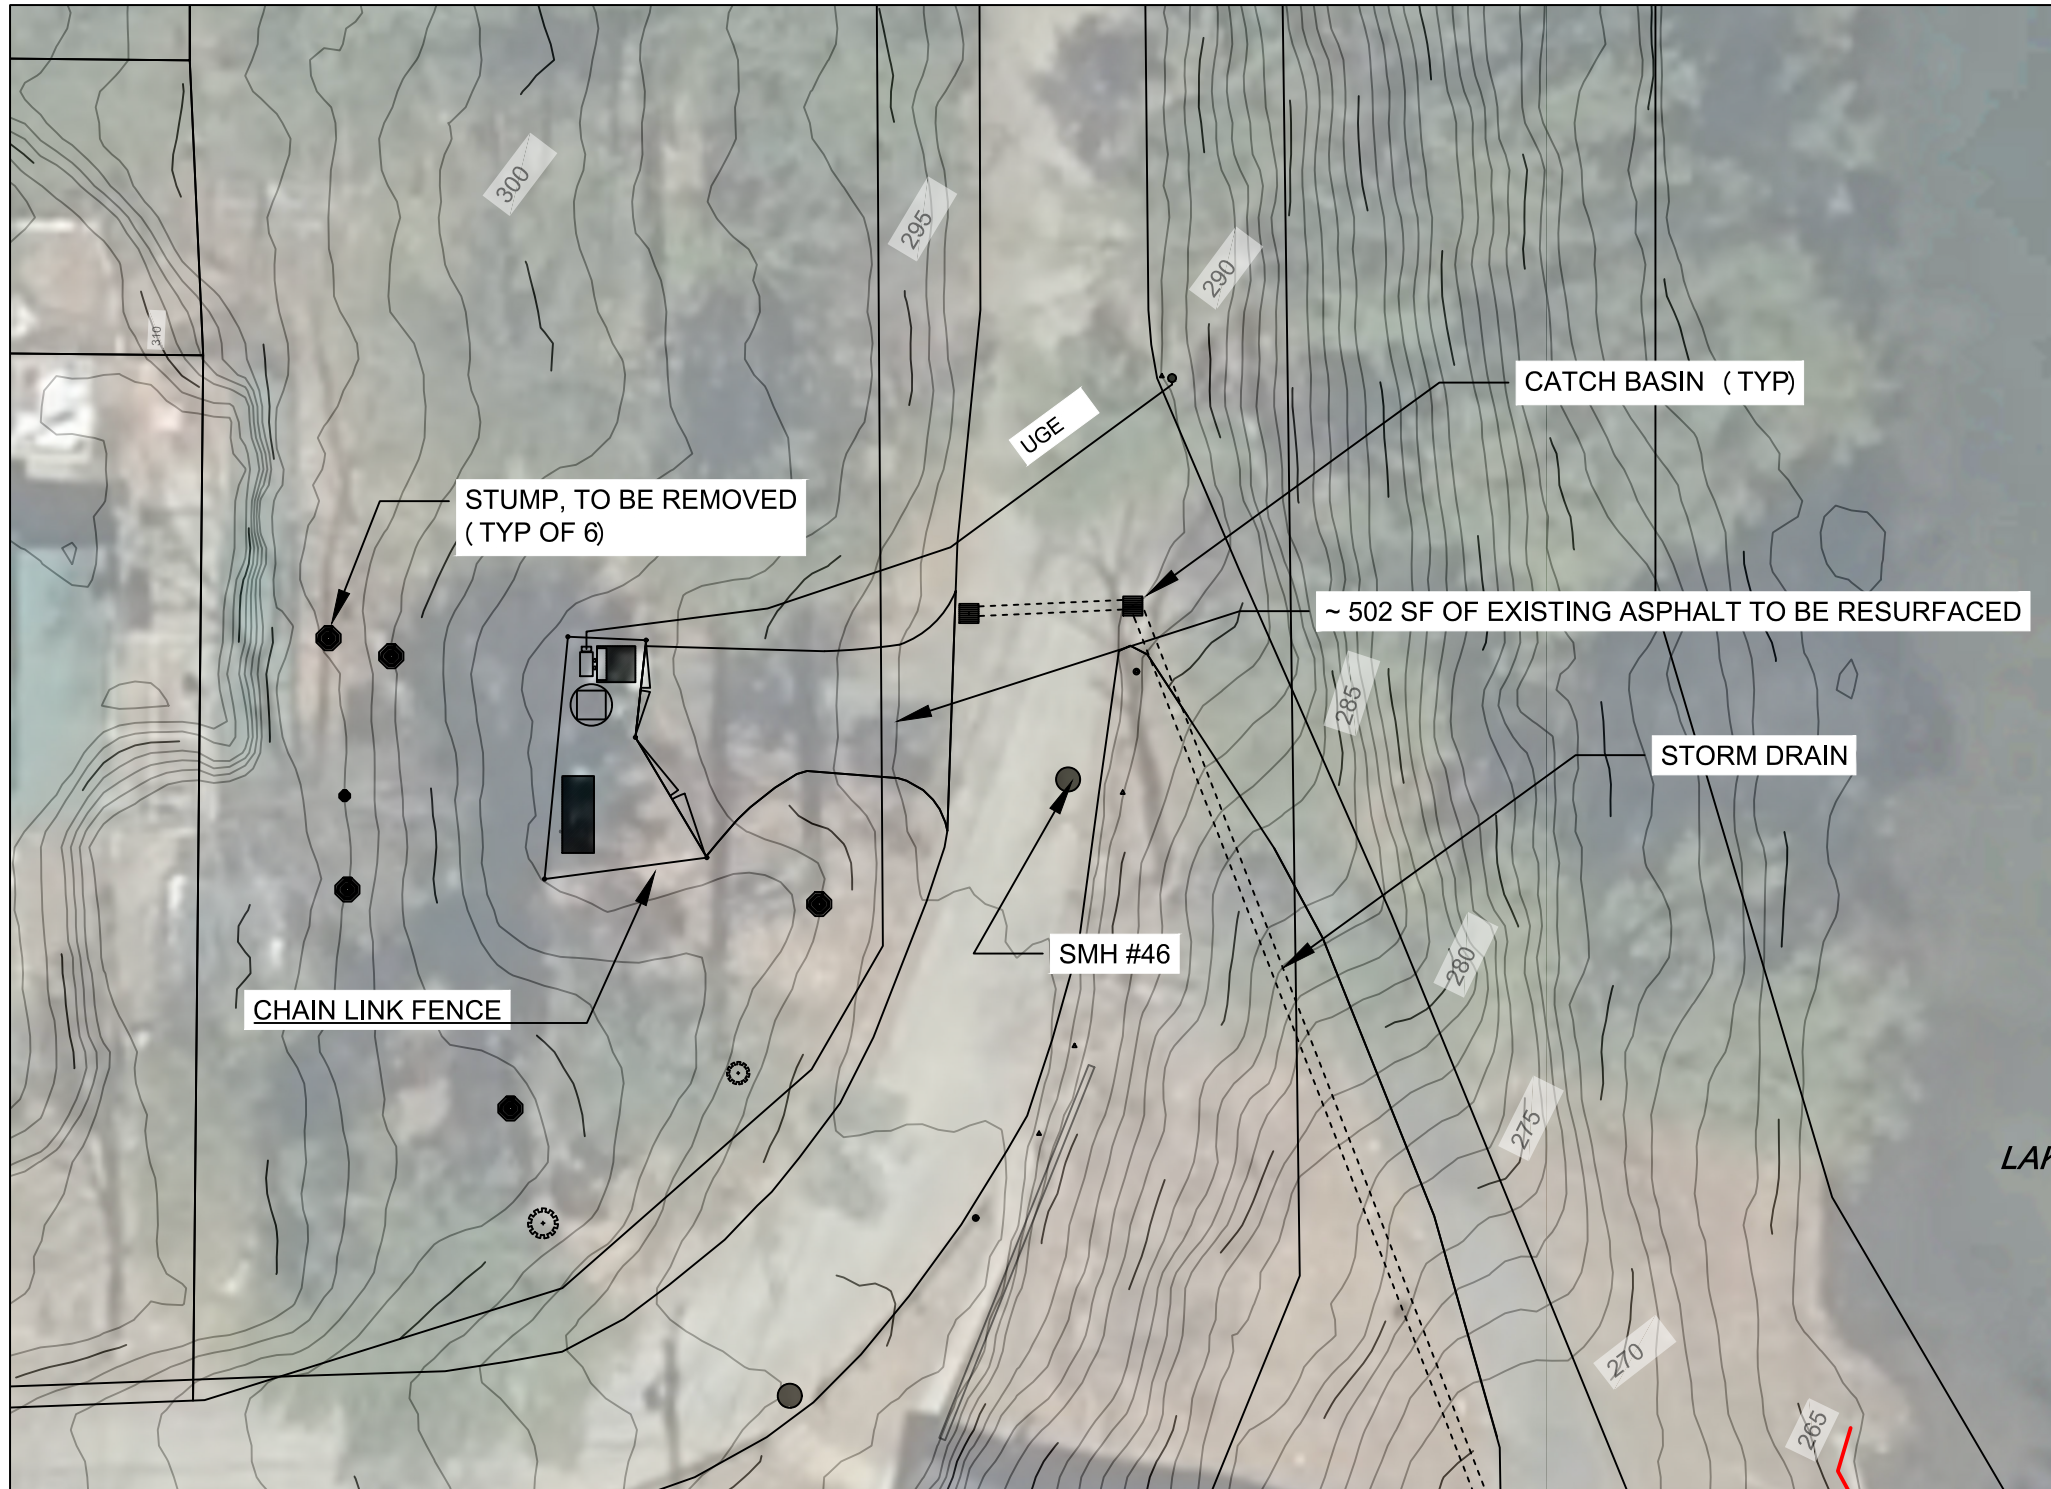

502 SF OF EXISTING ASPHALT SURFACE
 38 SF OF EXISTING CONCRETE SURFACE (INSIDE FENCE)
 540 SF OF EXISTING IMPERVIOUS SURFACE

LAKE PLEASANT

1 INCH = 20 FT



20 FT



BAR IS ONE INCH ON ORIGINAL DRAWING

IF NOT ONE INCH ON THIS SHEET ADJUST SCALE ACCORDINGLY



EXISTING SITE & DEMO PLAN

PROJECT:
 DENTON STREET PUMP STATION
 SITE IMPROVEMENTS


FOR:
 MCWF

DATE:
 MAY 6, 2026

MONTAGUE CLEAN WATER FACILITY
 34 GREENFIELD ROAD
 MONTAGUE, MA 01351-9522
 (413) 404-5744

REVISIONS

DATE	REVISION DESCRIPTION
7/6/26	SEPARATE MAHWL & BANK LINES

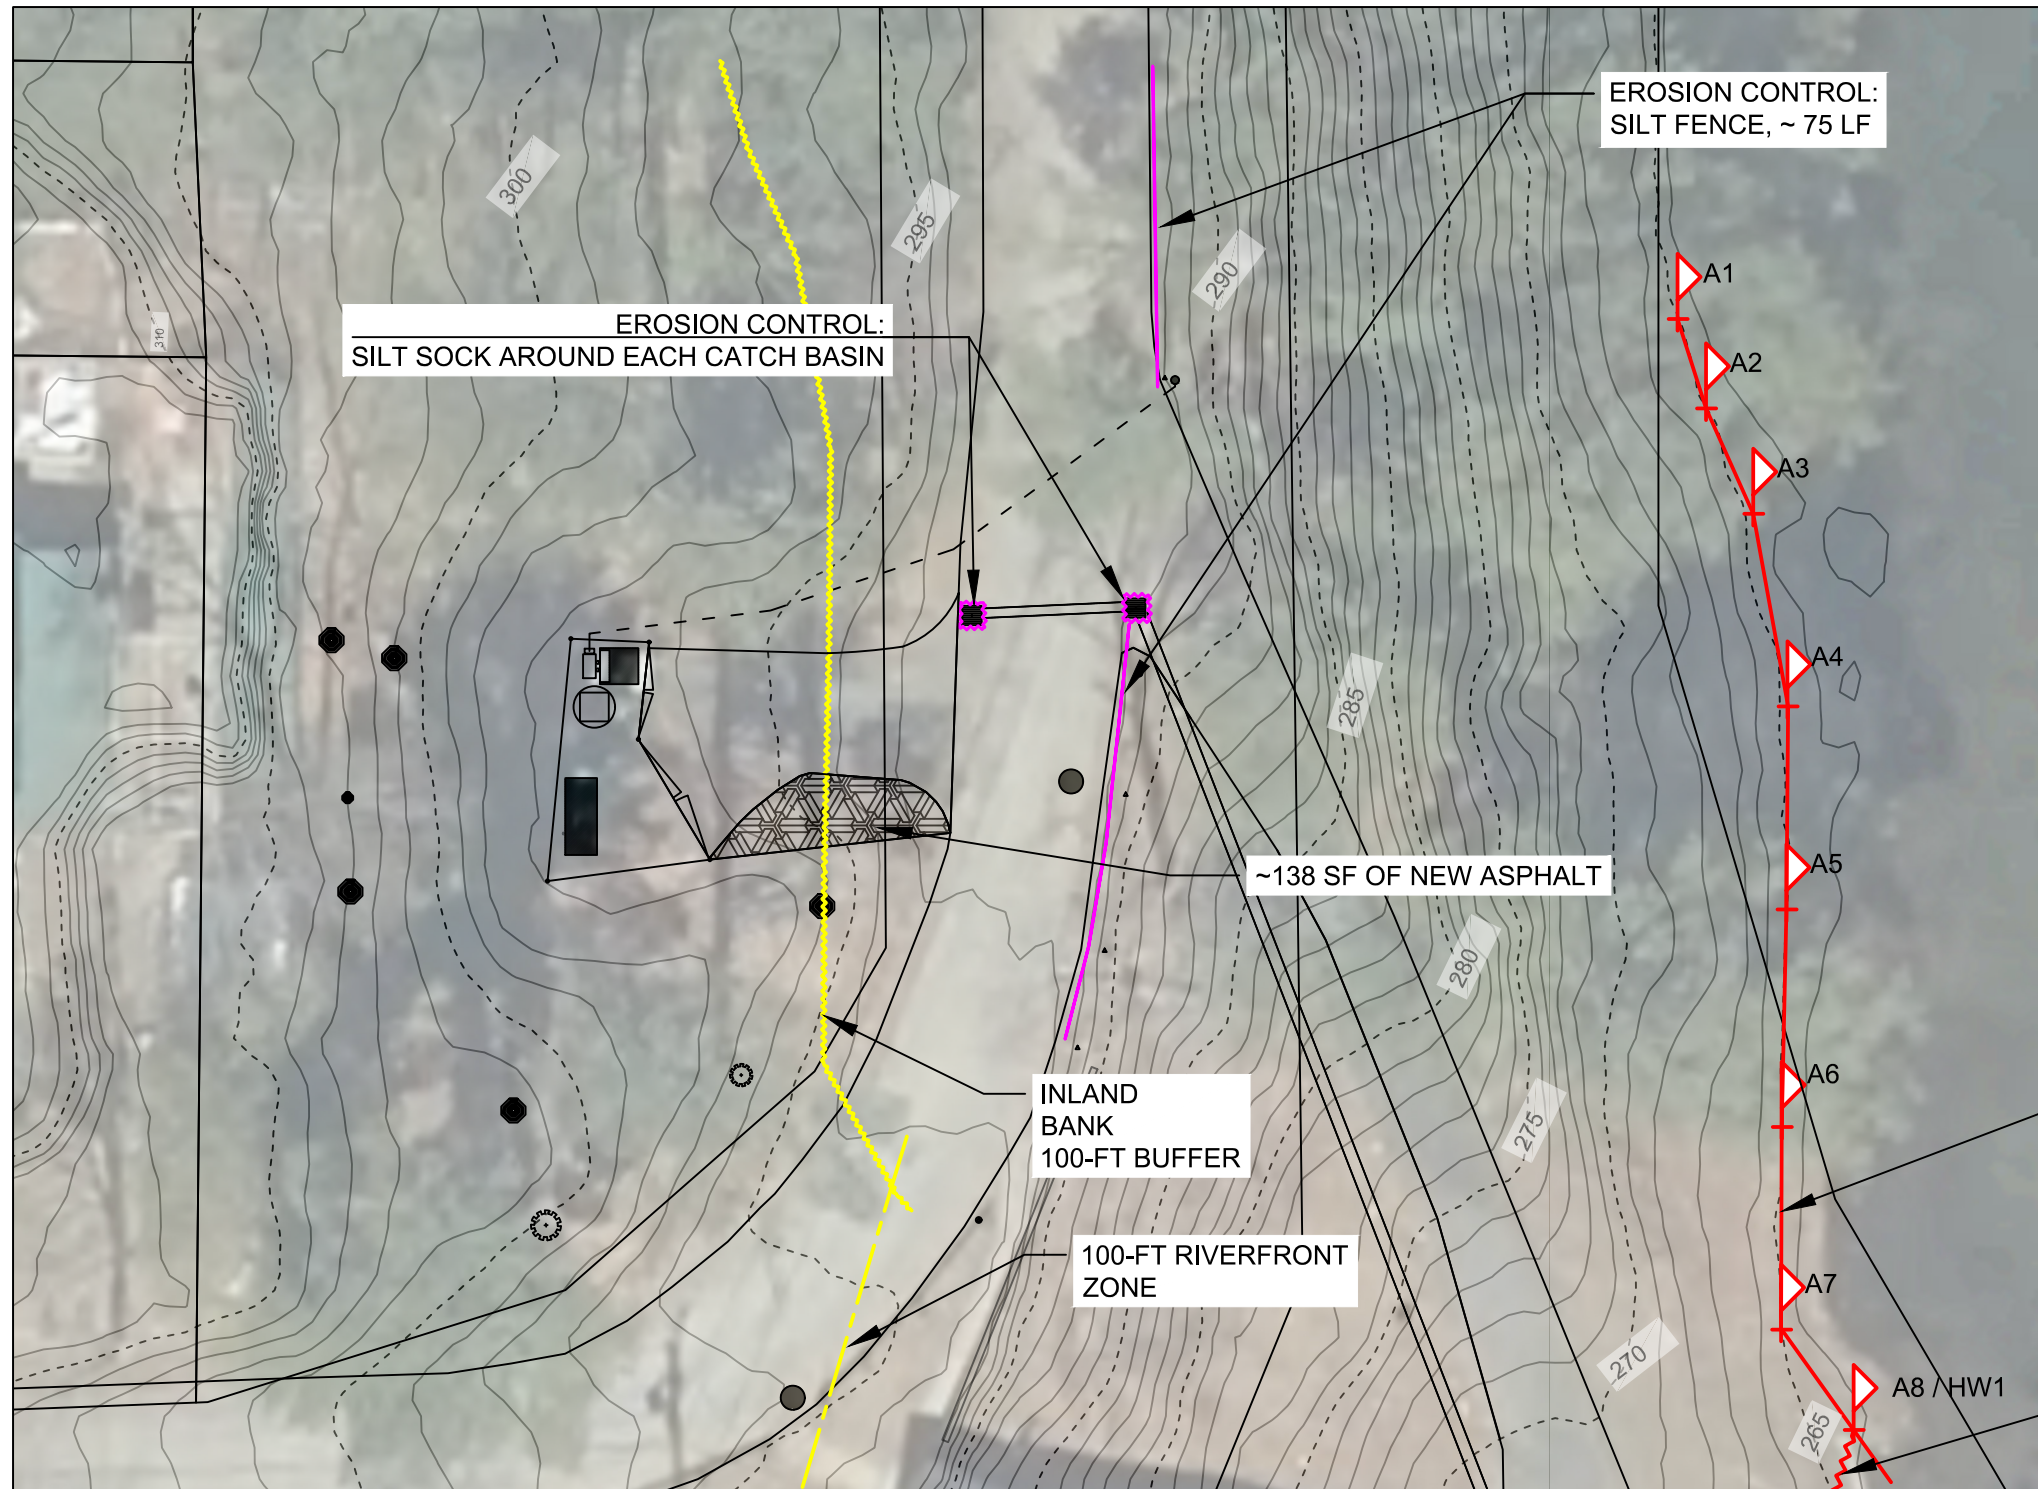

540 SF OF EXISTING IMPERMEABLE SURFACE
 138 SF OF NEW ASPHALT
 678 SF OF IMPERMEABLE SURFACE

LEGEND

- FLAG & ID NUMBER
- INLAND BANK
- INLAND BANK - 100 FT BUFFER
- INLAND BANK - 200 FT BUFFER
- MEAN ANNUAL HIGH WATER LINE (MAHWL)
- 100-FT RIVERFRONT ZONE
- 200-FT RIVERFRONT ZONE



BAR IS ONE INCH ON ORIGINAL DRAWING
 IF NOT ONE INCH ON THIS SHEET ADJUST SCALE ACCORDINGLY

REVISIONS	
DATE	REVISION DESCRIPTION
7/6/26	SEPARATE MAHWL & BANK LINES



PROPOSED SITE PLAN	
PROJECT:	DENTON STREET PUMP STATION SITE IMPROVEMENTS
FOR:	MCWF
DATE:	MAY 6, 2026
MONTAGUE CLEAN WATER FACILITY 34 GREENFIELD ROAD MONTAGUE, MA 01351-9522 (413) 404-5744	