

This drawing is not intended nor shall it be used for construction purposes unless the signed professional seal of a registered landscape architect, civil engineer or land surveyor employed by The Berkshire Design Group, Inc. is affixed above.
 Do not scale drawing for quantity take-offs or construction. Use written dimensions only. If dimensions are incomplete, contact The Berkshire Design Group, Inc. for clarification.
 © Copyright The Berkshire Design Group, Inc.
 This drawing and all of its contents are the express property of The Berkshire Design Group, Inc. and shall not be copied or used in any way without the written consent of The Berkshire Design Group, Inc.

SPINNER PARK AVENUE A




MONTAGUE, MASSACHUSETTS



Layout Plan

- EVERGREEN HEDGE
(7) Thuja occidentalis
'Emerald Green'
- FLOWERING DOGWOOD
(1) Cornus florida
- 8' WALL BENCH
(TYP OF 2)
SEE DETAIL
- INTEGRATED RECESS LIGHTING ON GRANITE WALL (TYP 2) SEE ELECTRIC
- ELECTRIC UTILITY BOX (SEE ELECTRIC) & PAD 5'X2.5' (SEE DETAILS)
- 6" GRANITE CURB
SEE DETAIL
- 6' WALL BENCH
(TYP. OF 2) SEE DETAIL
- GRANITE SEAT WALL W/ SKATE GUARD SEE DETAIL
- EXISTING ADA CURB RAMPS W/ WARNING STRIP TO REMAIN IN PLACE
- EXISTING GRANITE CURB TO REMAIN IN PLACE REPAIR AS REQUIRED

- RE-INSTALL SCULPTURE BASE
- BRICK PAVING
SEE DETAIL
- GRANITE SEAT WALL
SEE DETAIL
- CONCRETE WALKWAY (TYP.) SEE DETAIL
- 2FT HIGH LIGHT BOLLARD (TYP OF 6) SEE ELECTRICAL
- CONCRETE WALKWAY (TYP.) SEE DETAIL
- 6" GRANITE CURB
SEE DETAIL
- LIGHT POLE & FOOTING (TYP. OF 2) SEE DETAIL
- TRASH RECEPTACLE
SEE DETAIL
- BRICK PAVING
SEE DETAIL

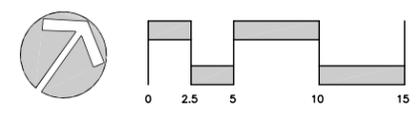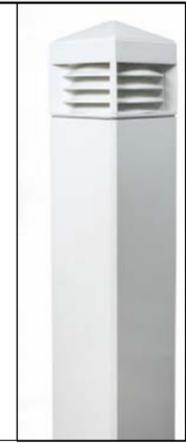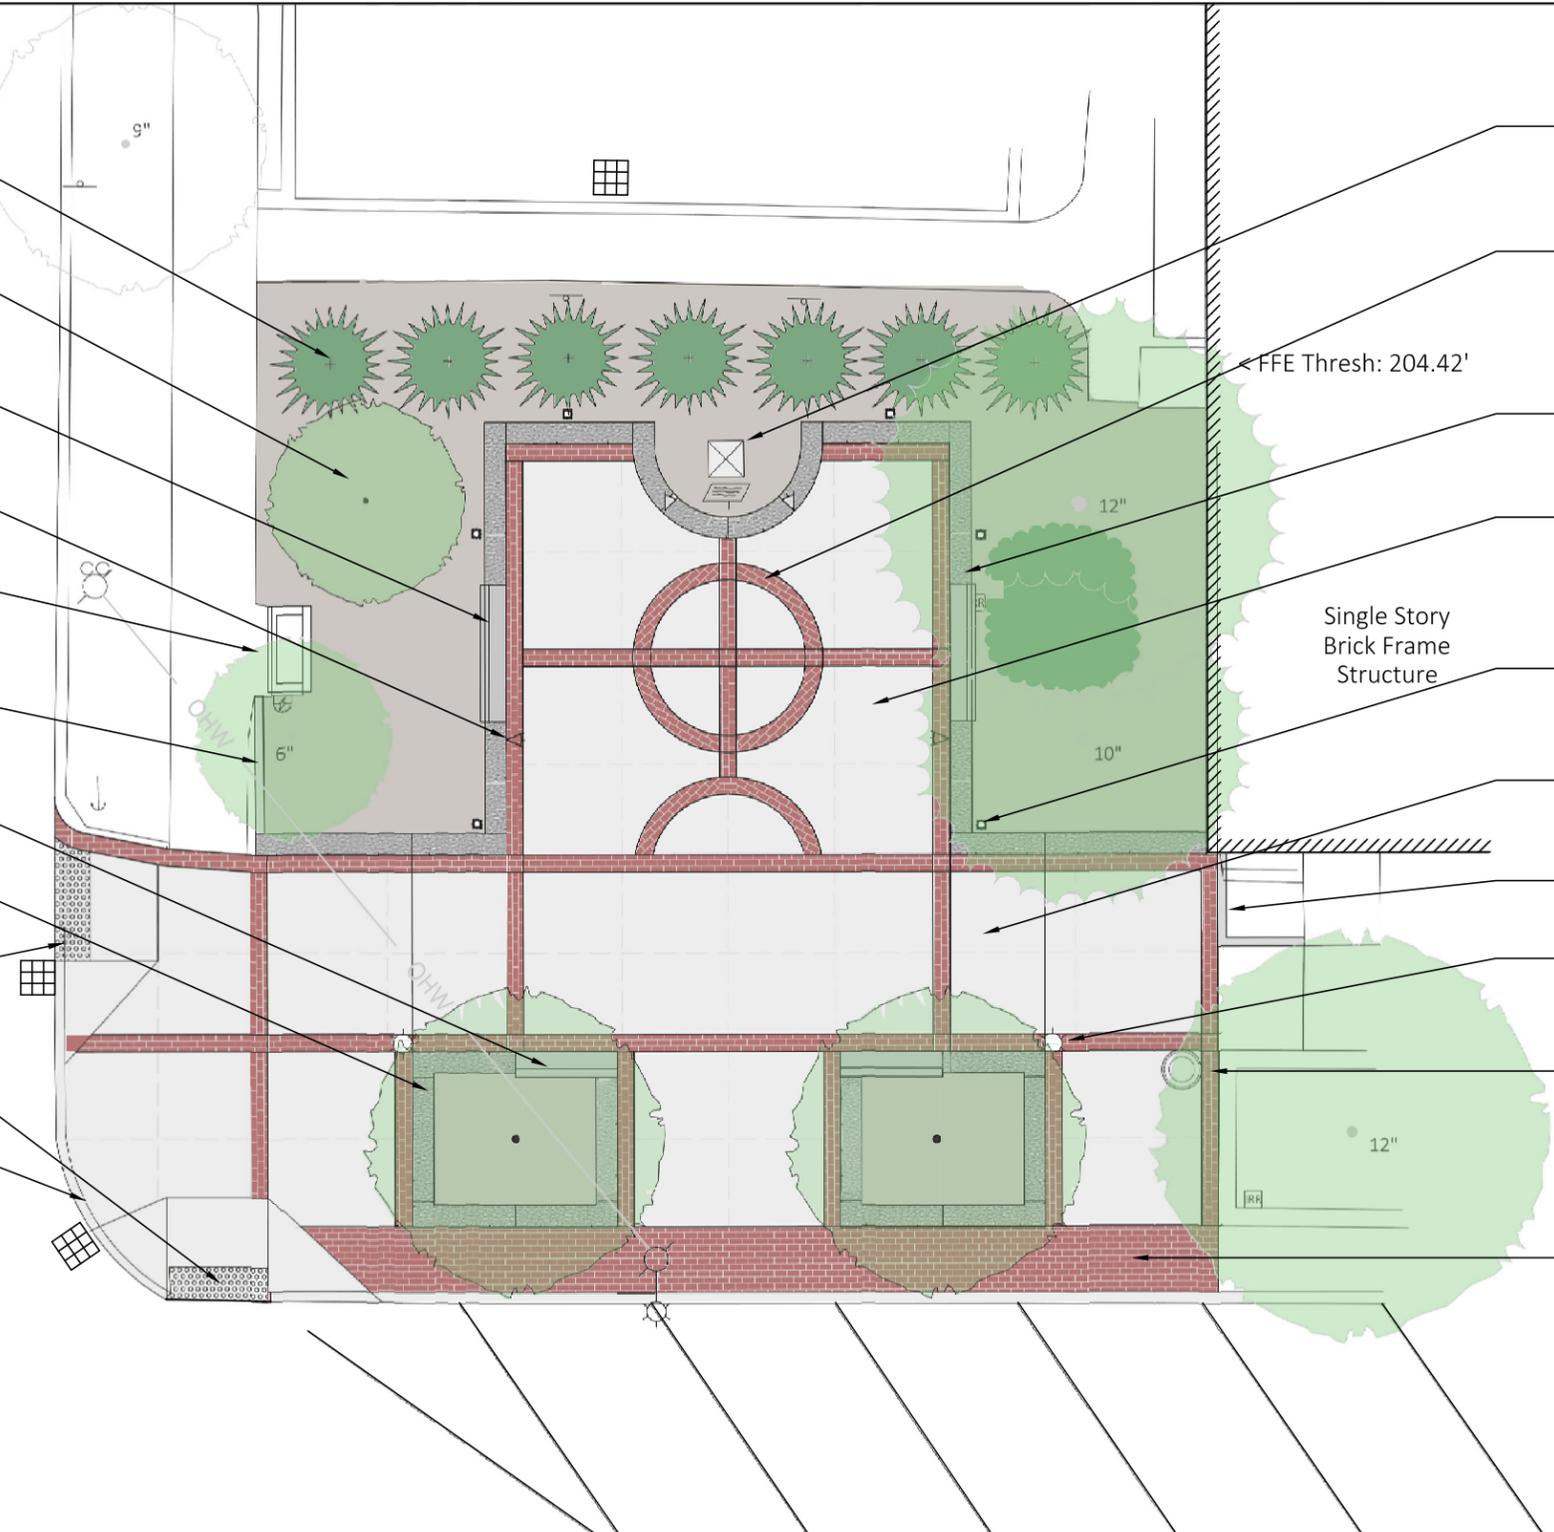

Revisions	
Date: Nov 1, 2018	Sheet Number
Scale: 1"=5'	L2
Drawn By: CEN	
Checked By: PHW	