




BASE BID

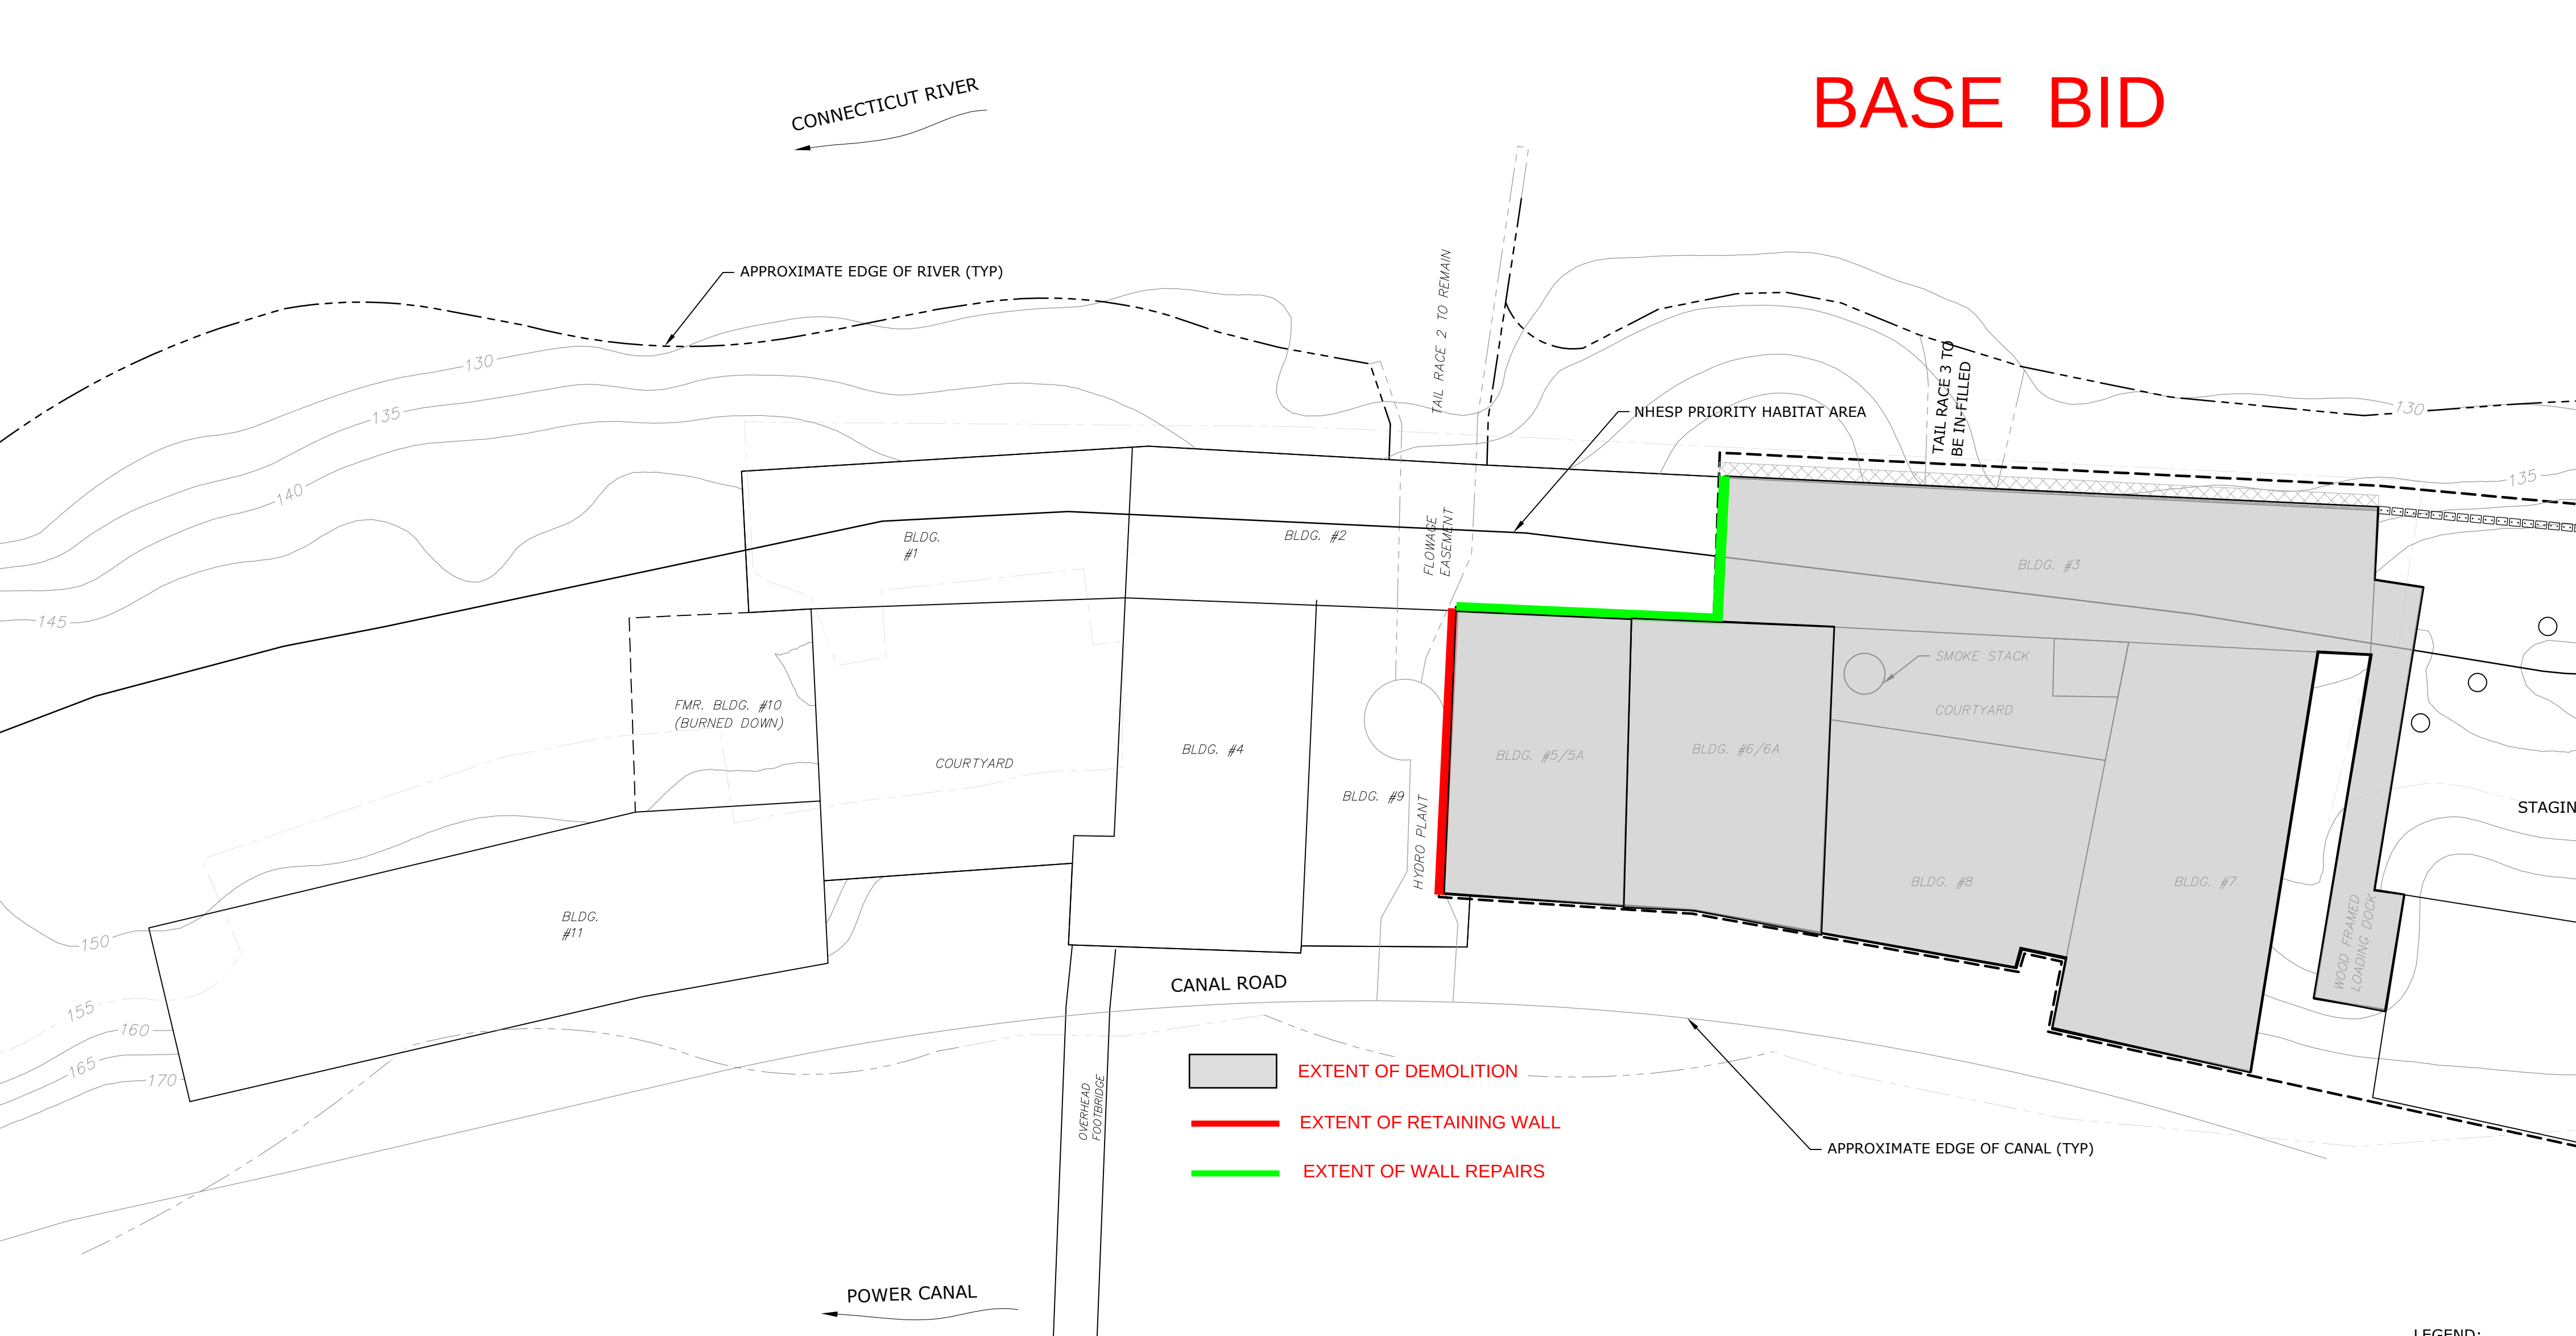

ALTERNATE 1

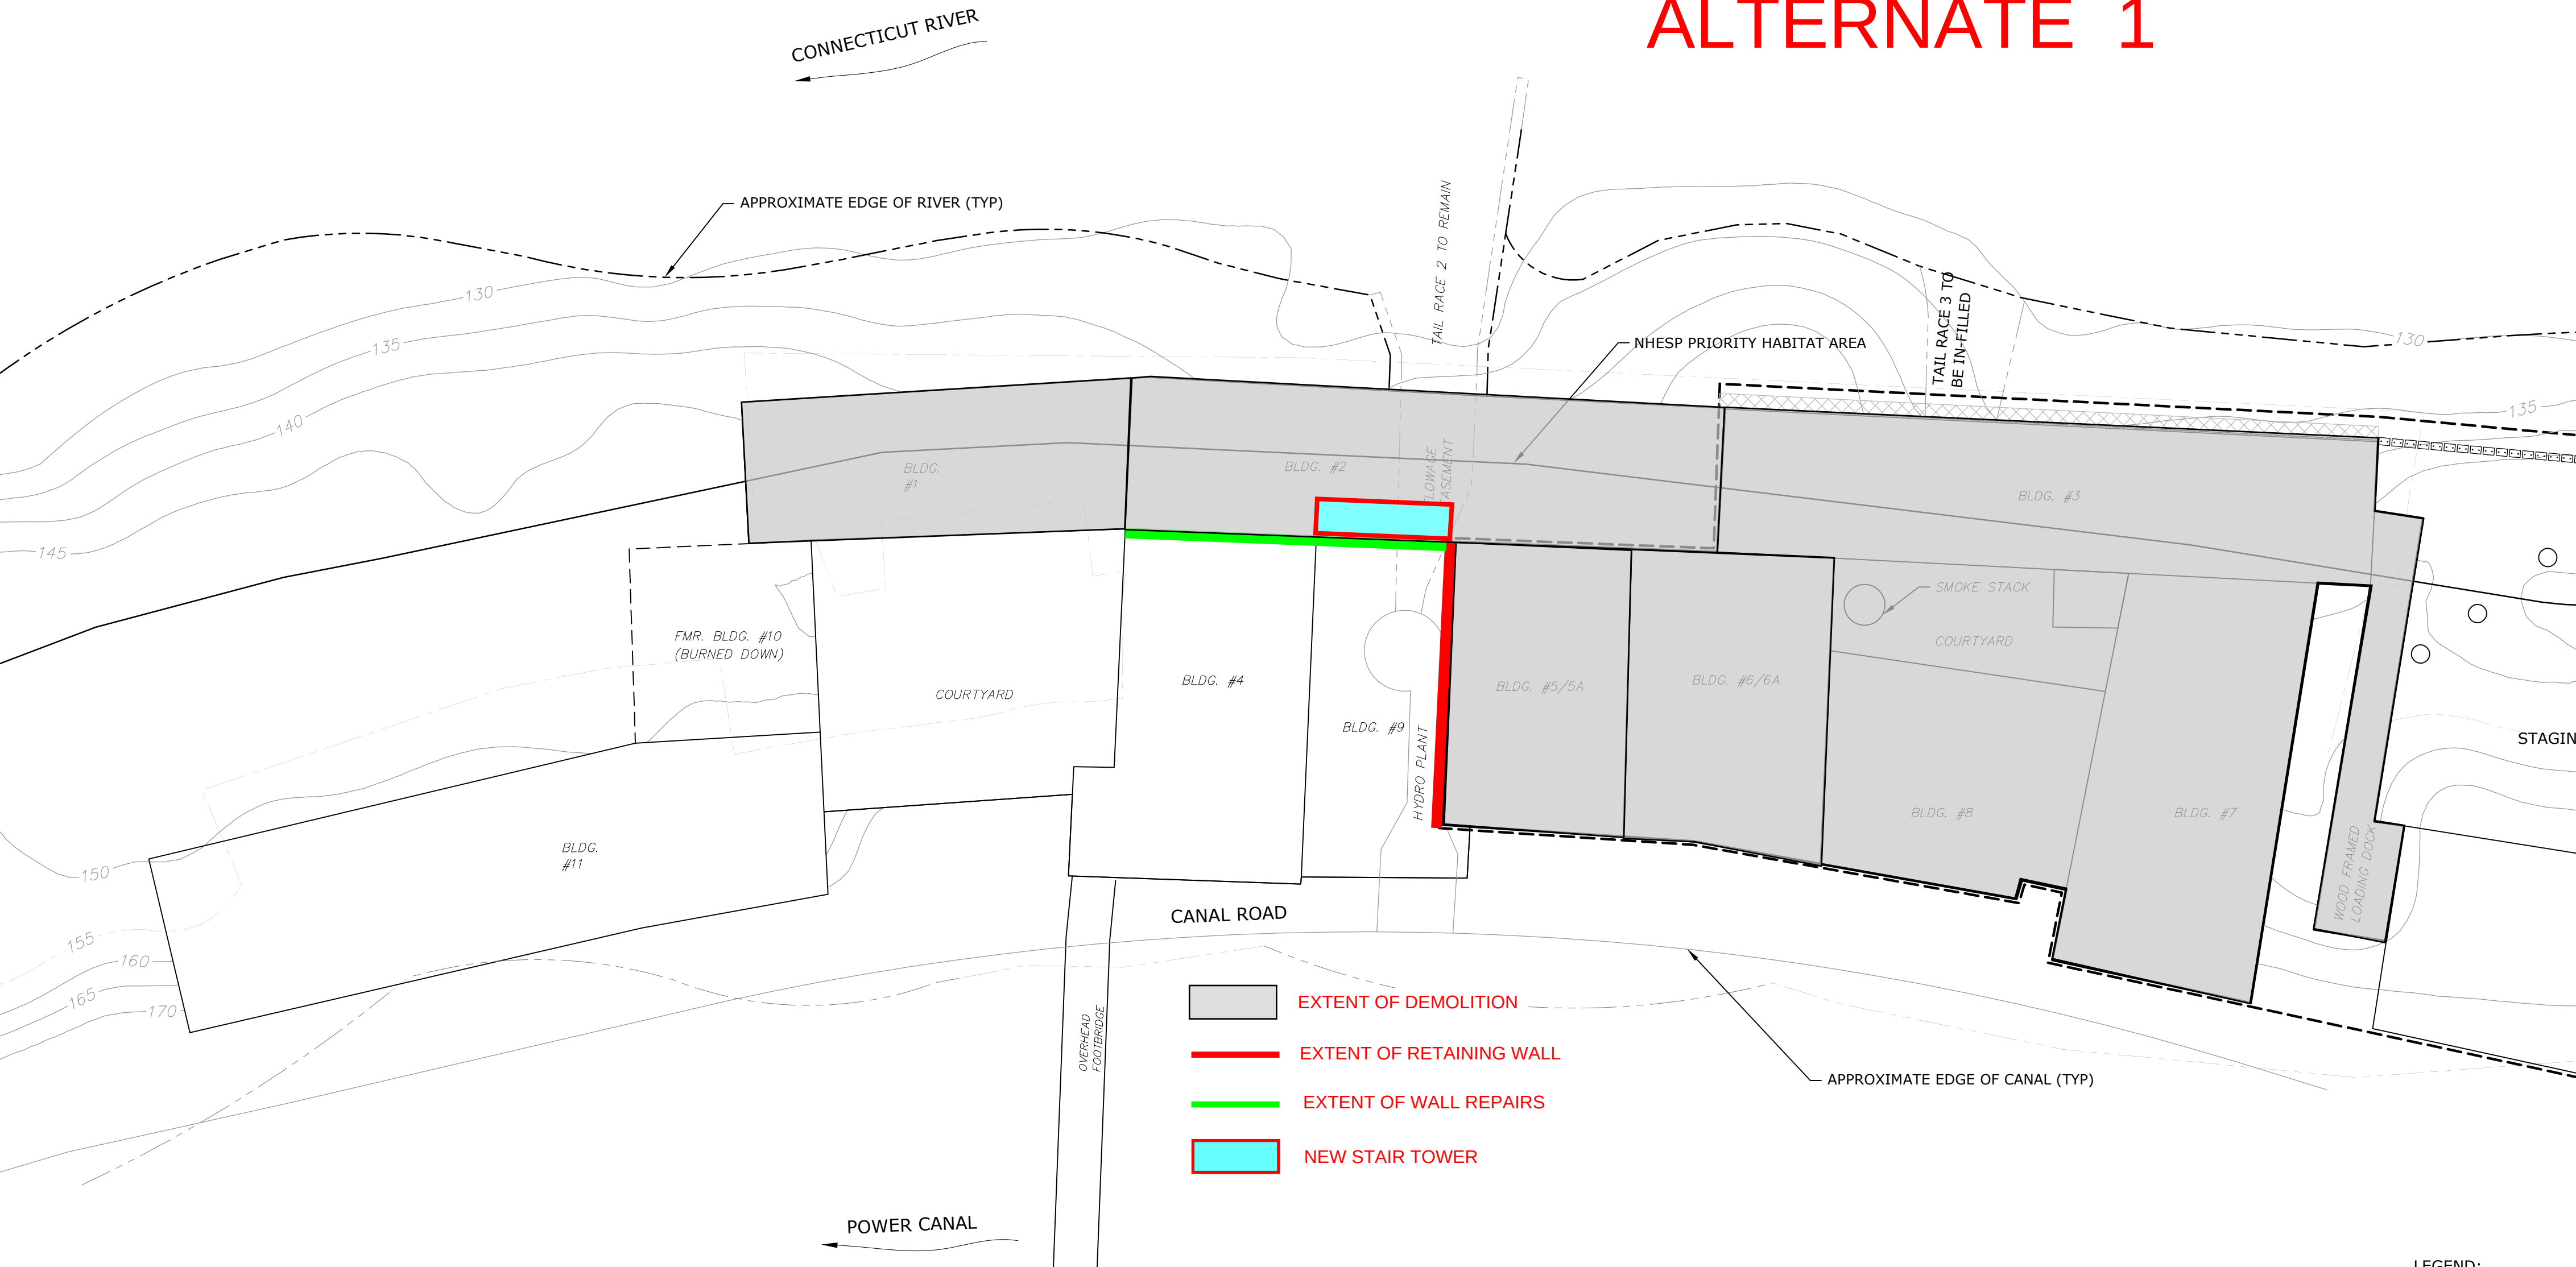

ALTERNATE 2

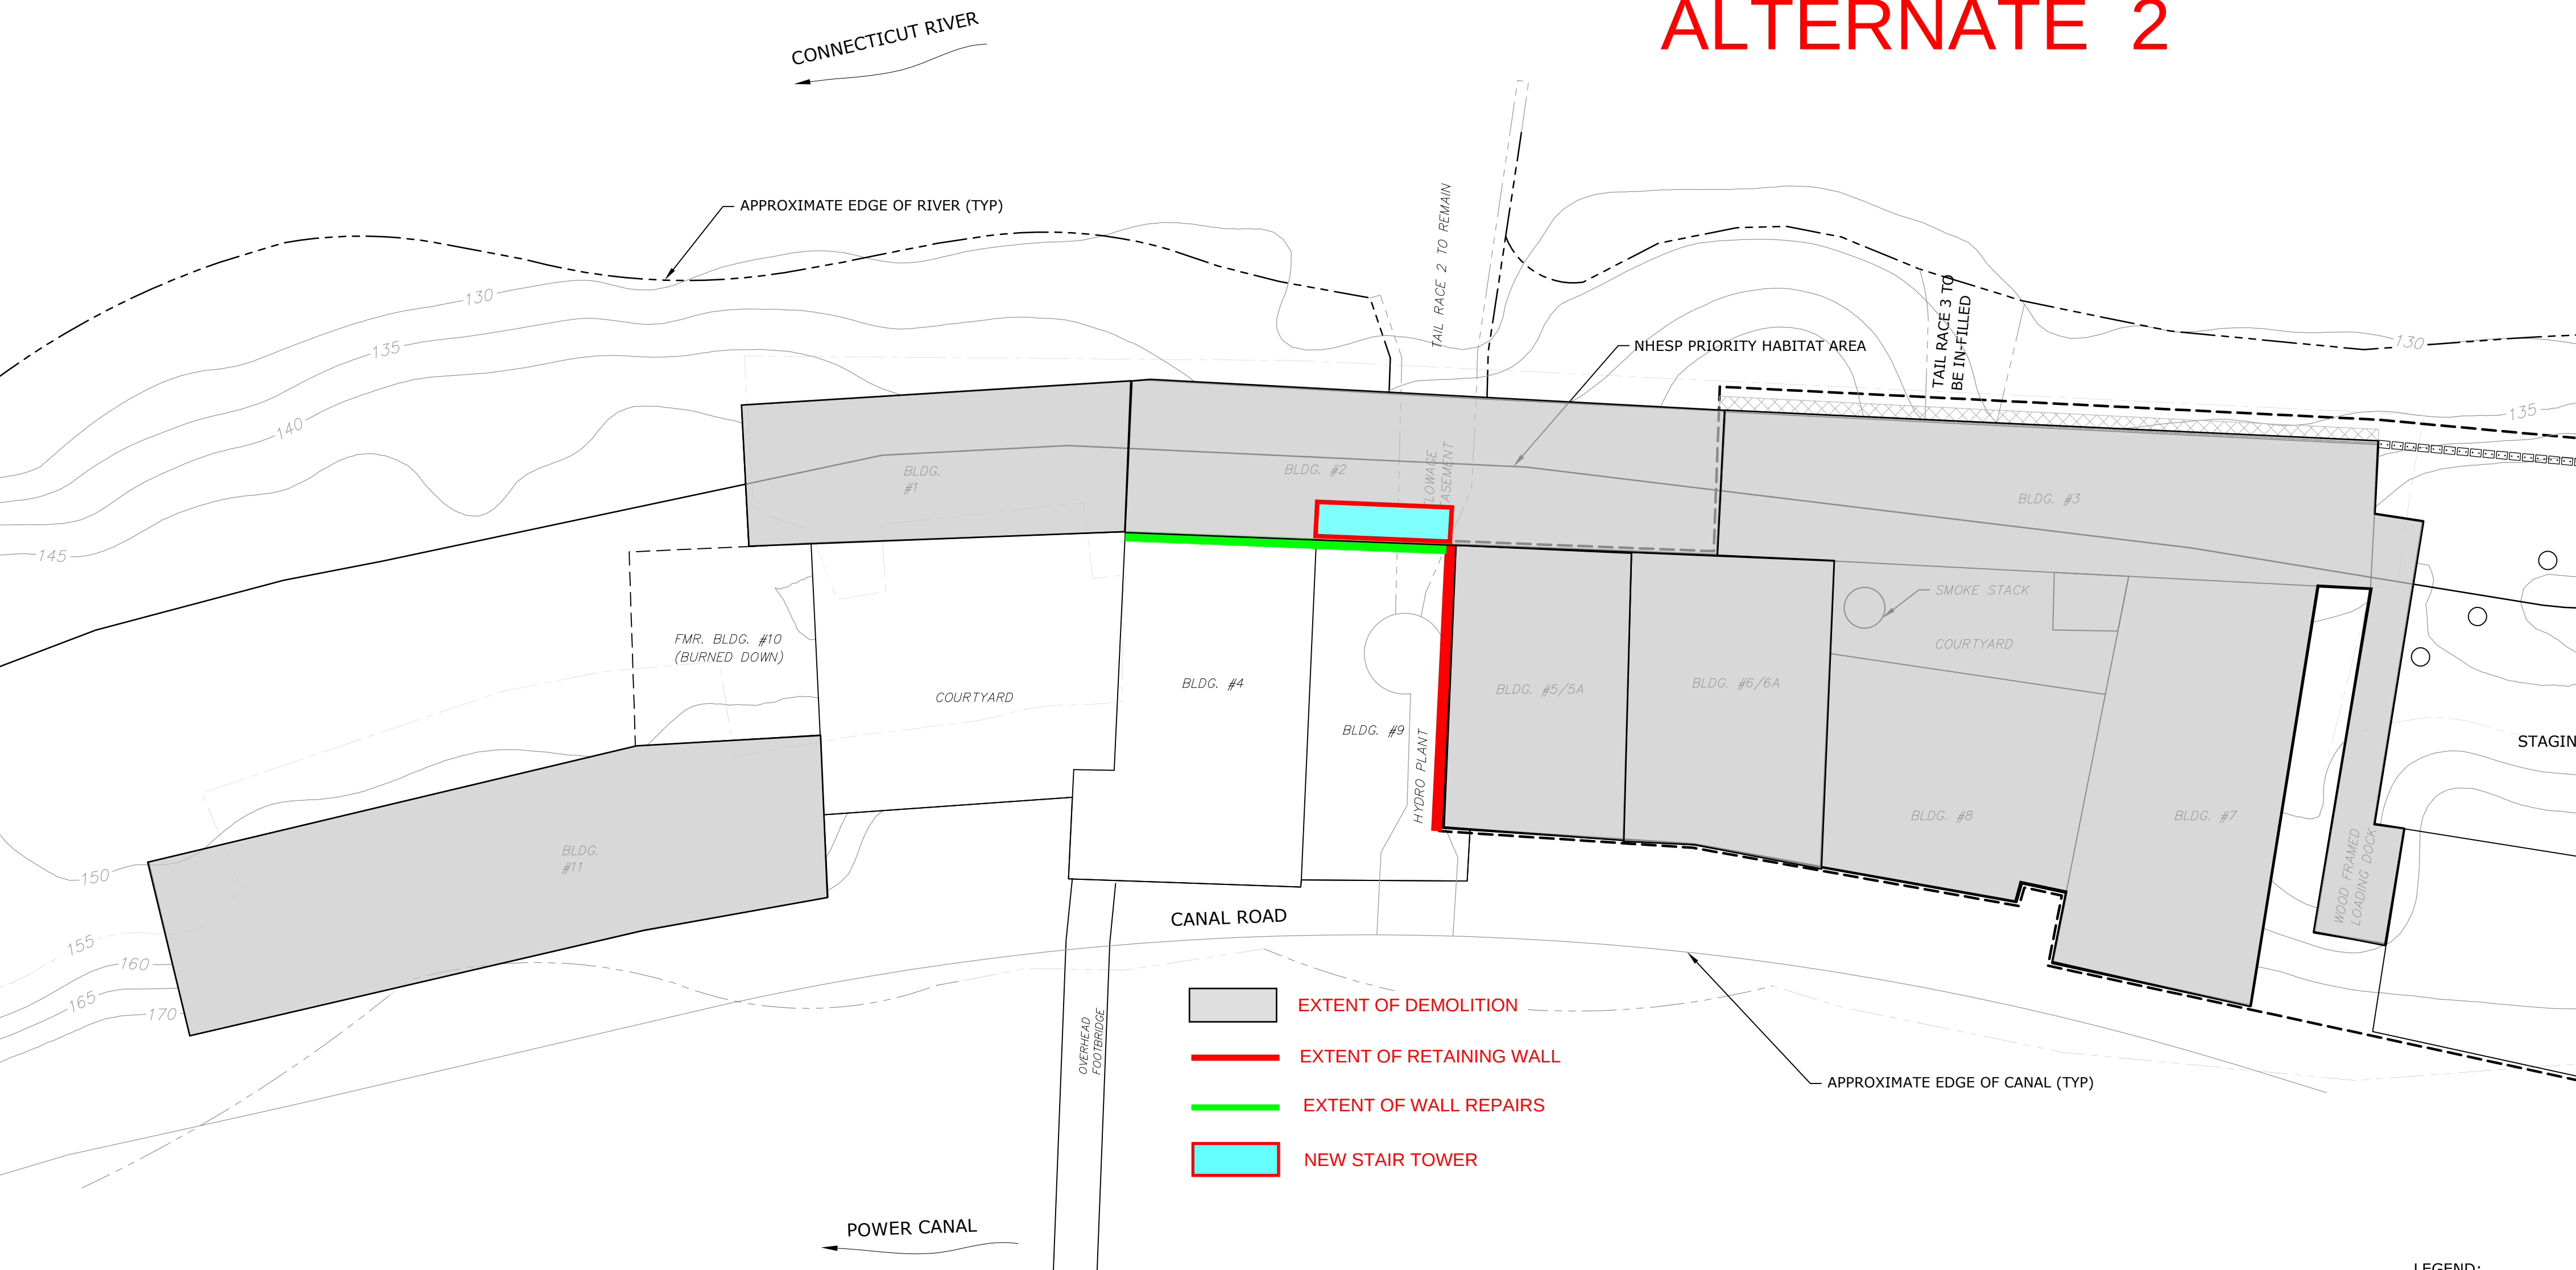

- EXTENT OF DEMOLITION
- EXTENT OF RETAINING WALL
- EXTENT OF WALL REPAIRS
- NEW STAIR TOWER

ALTERNATE 3

